


I FLOOR - ENTRANCE A

I FLOOR - ENTRANCE B

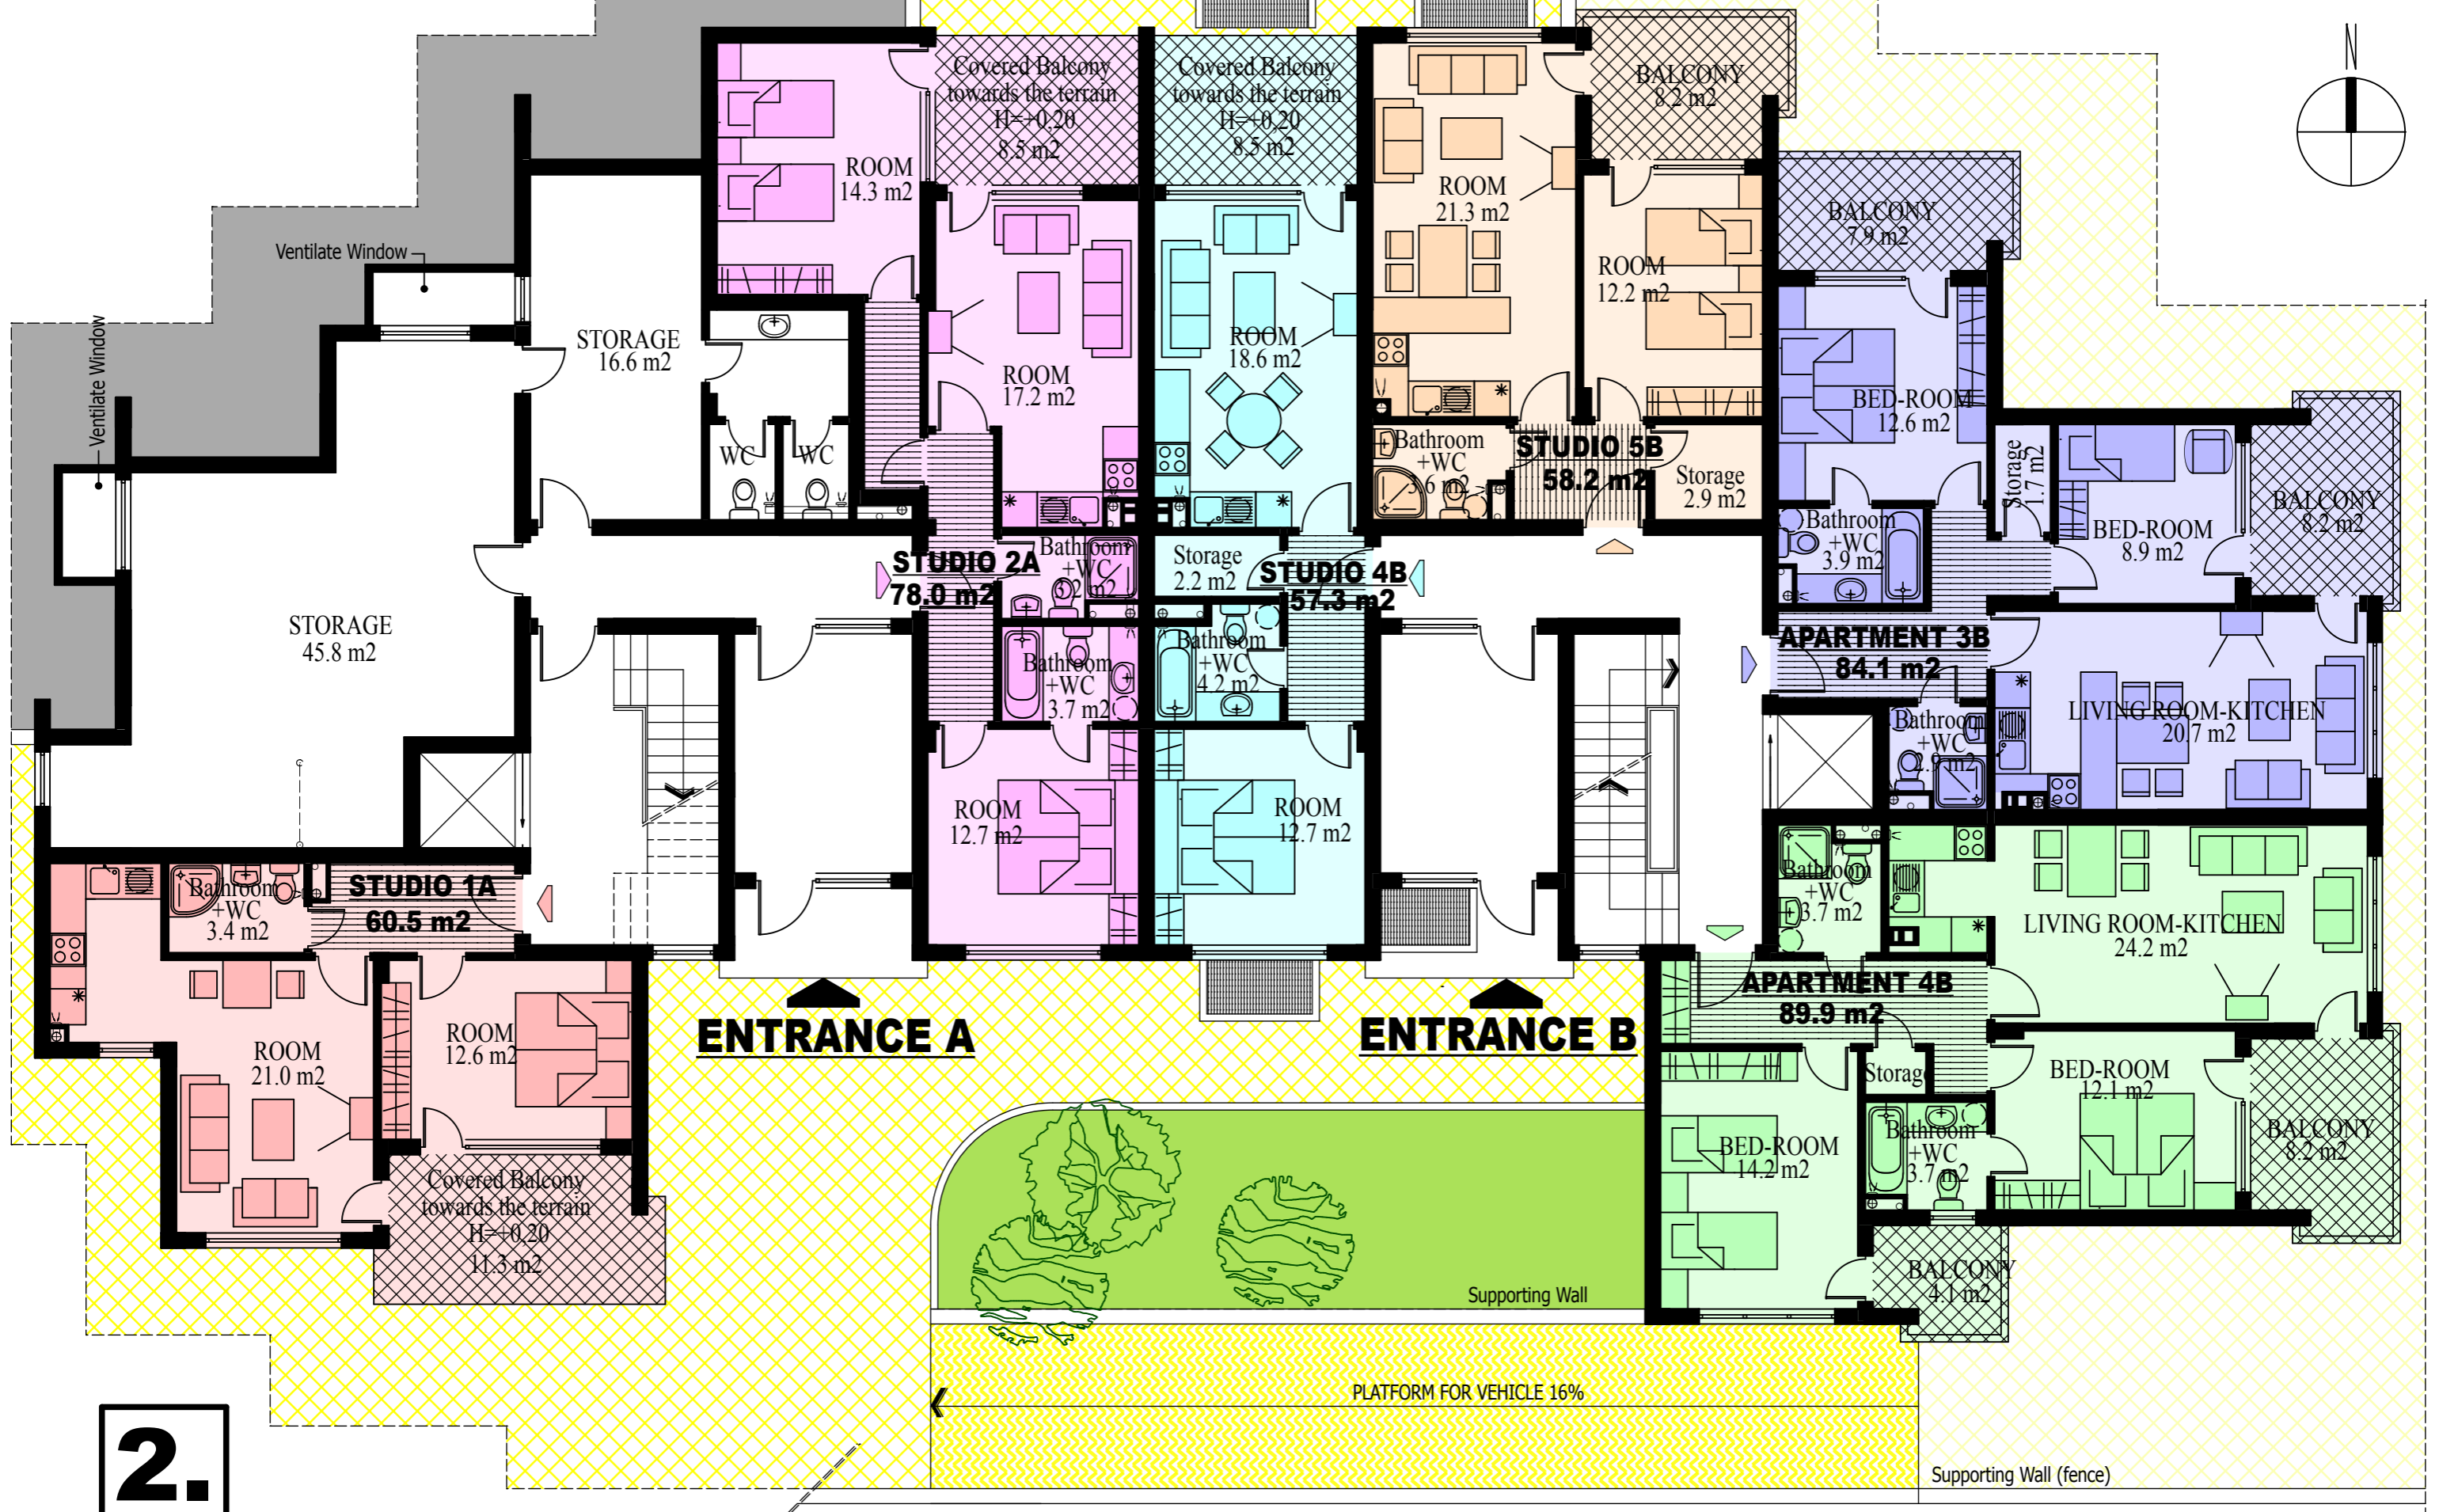

2.